


FIRST FLOOR PLAN

SCALE: 1/4" = 1'-0"

SQUARE FOOTAGE INFORMATION

507 S.F.
1874 S.F.
1321 S.F.
1124 S.F.
621 S.F.
240 S.F.
2444 S.F.
3240 S.F.
5647 S.F.

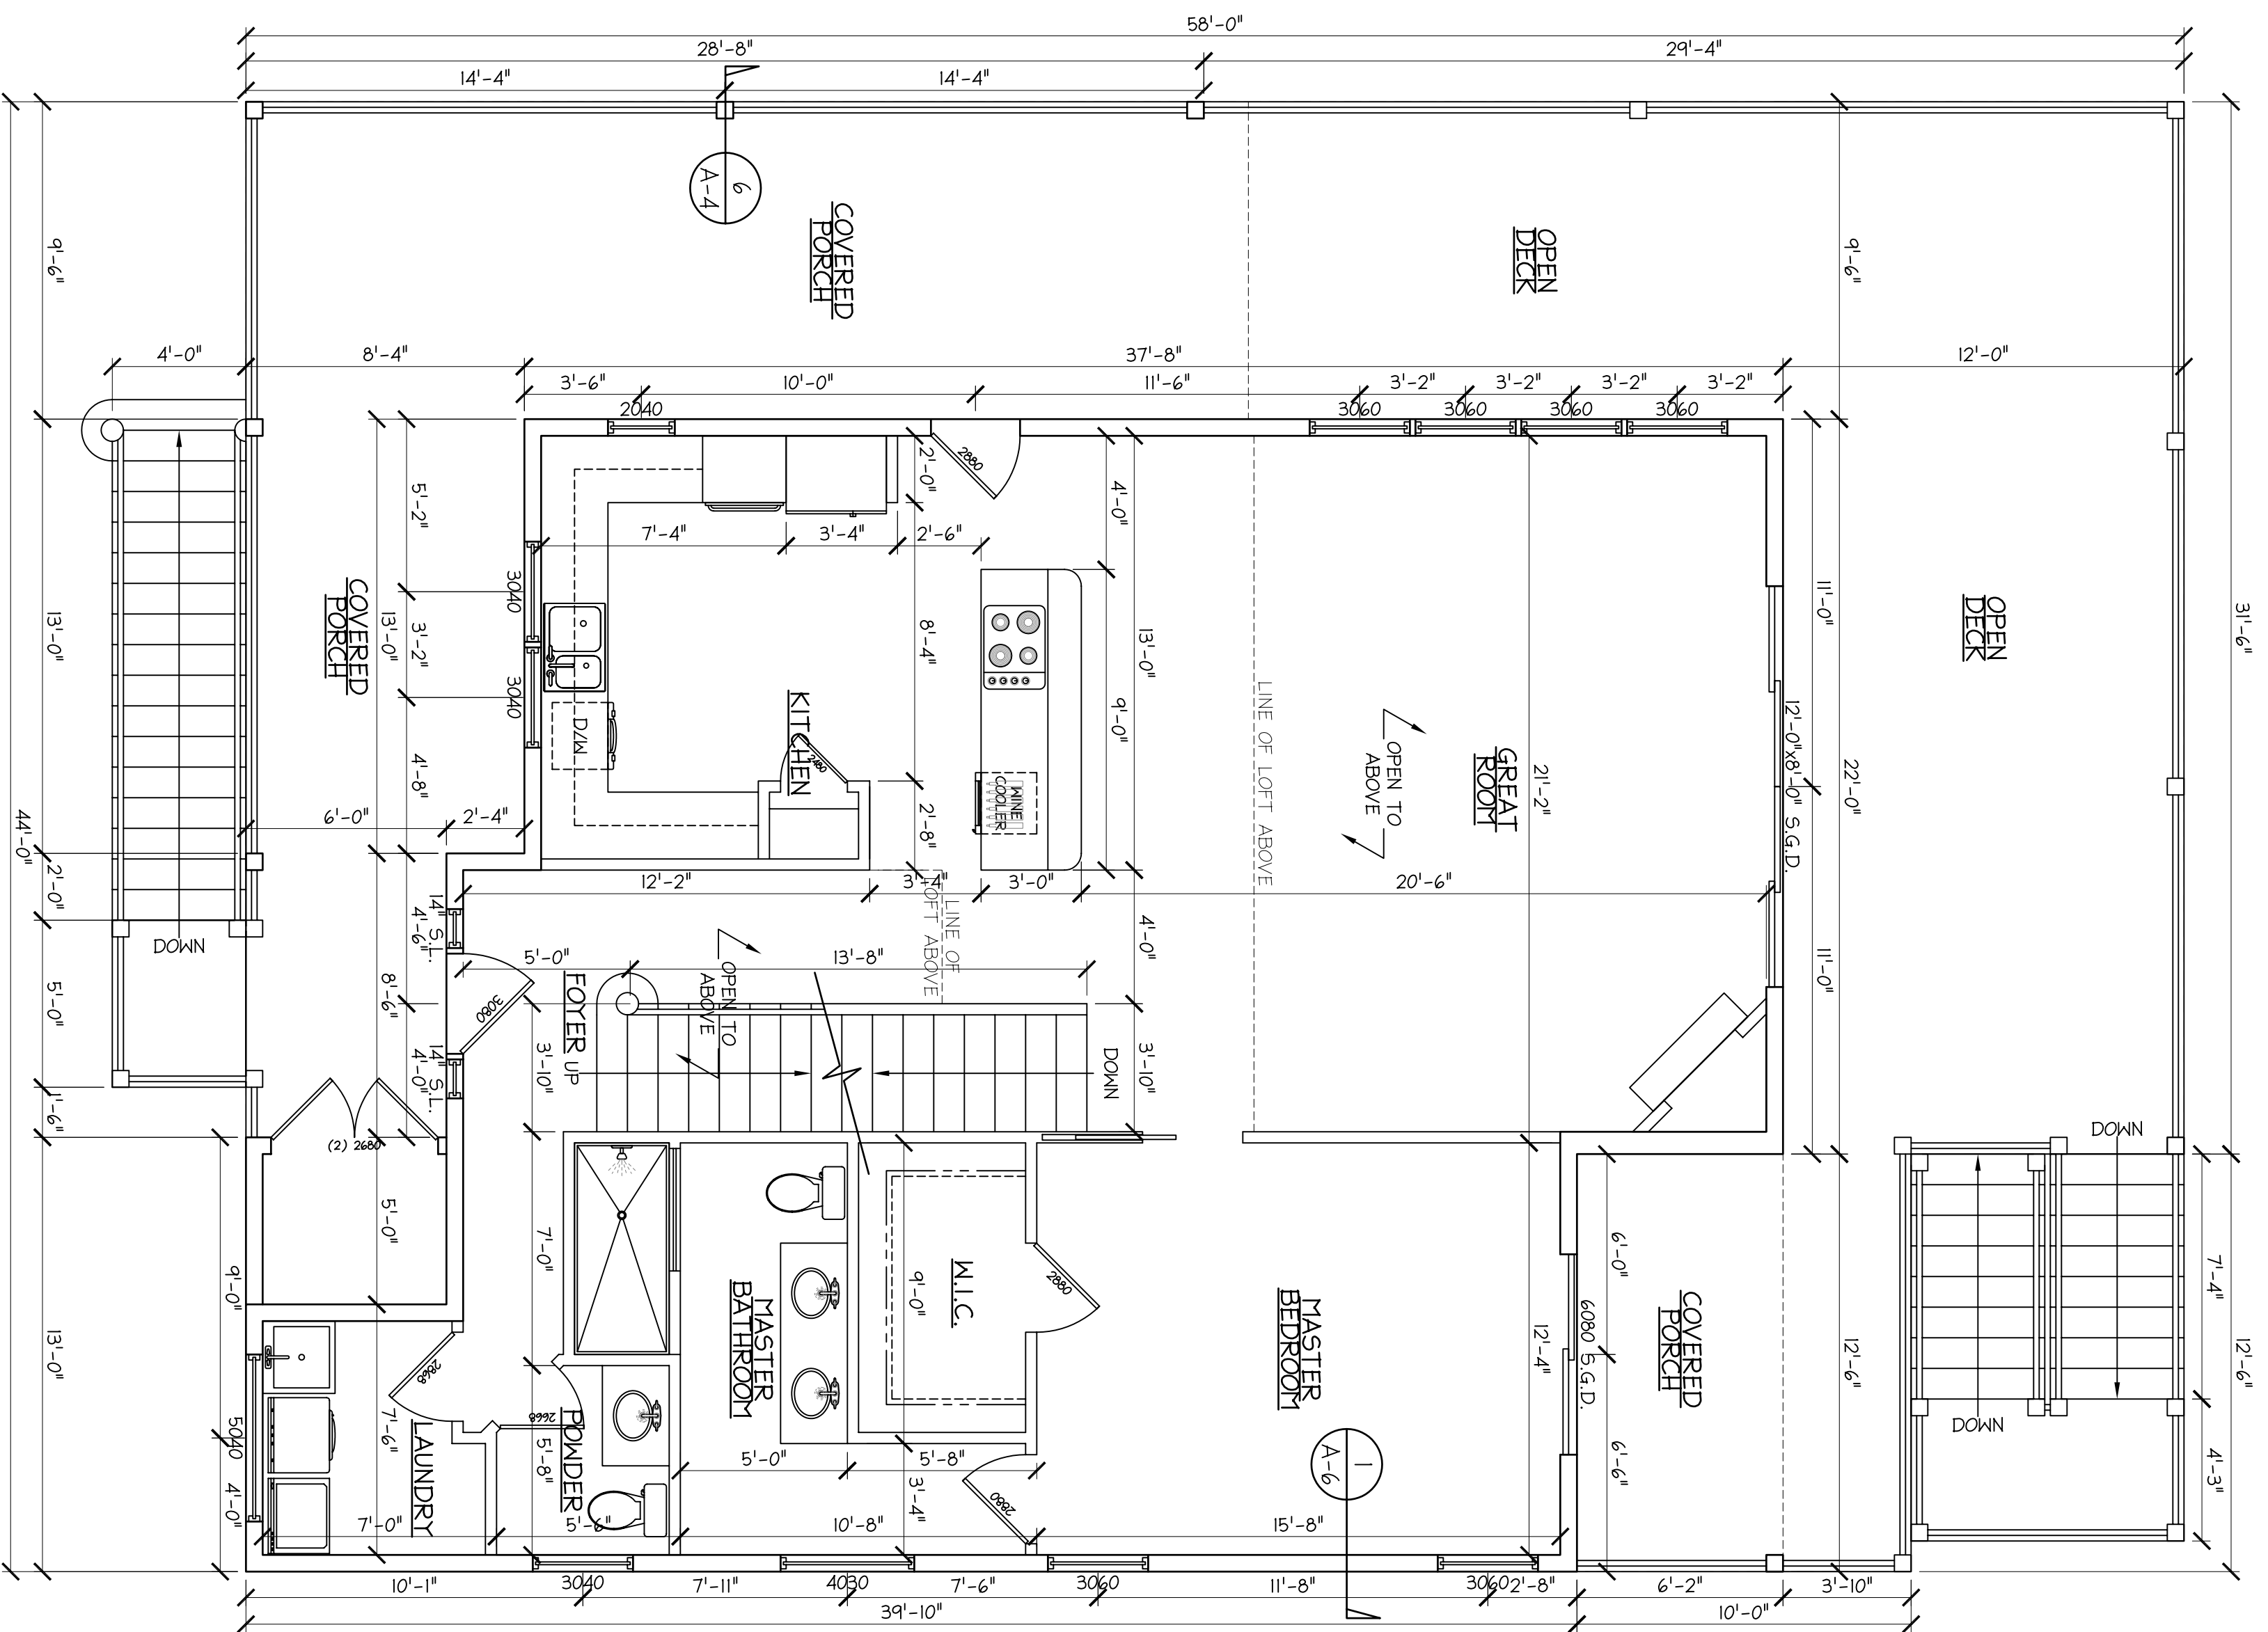

SECOND FLOOR PLAN

SCALE: 1/4" = 1'-0"

SQUARE FOOTAGE INFORMATION

507 S.F.
1874 S.F.
1321 S.F.
1124 S.F.
621 S.F.
240 S.F.
2444 S.F.
3240 S.F.
5647 S.F.

REVISIONS

BY	
----	--

ROBERT G. MORGEN, R. P.E.
 1928 RIVER LAGOON TRACE
 ST. AUGUSTINE, FLORIDA 32092
 904-814-7633
 C.A. #25603



NEW RESIDENTIAL PLANS FOR:
DALE & SUSAN ALLEN
 32 FLAGLER DRIVE
 PALM COAST, FLORIDA

DATE: 01/26/2017
 SCALE: AS SHOWN
 DRAWN: BGH
 SHEET: A-1
 OF SHEETS

Bruns Builders Services
 Your home, your way, your builder.