



# First Floor Plan

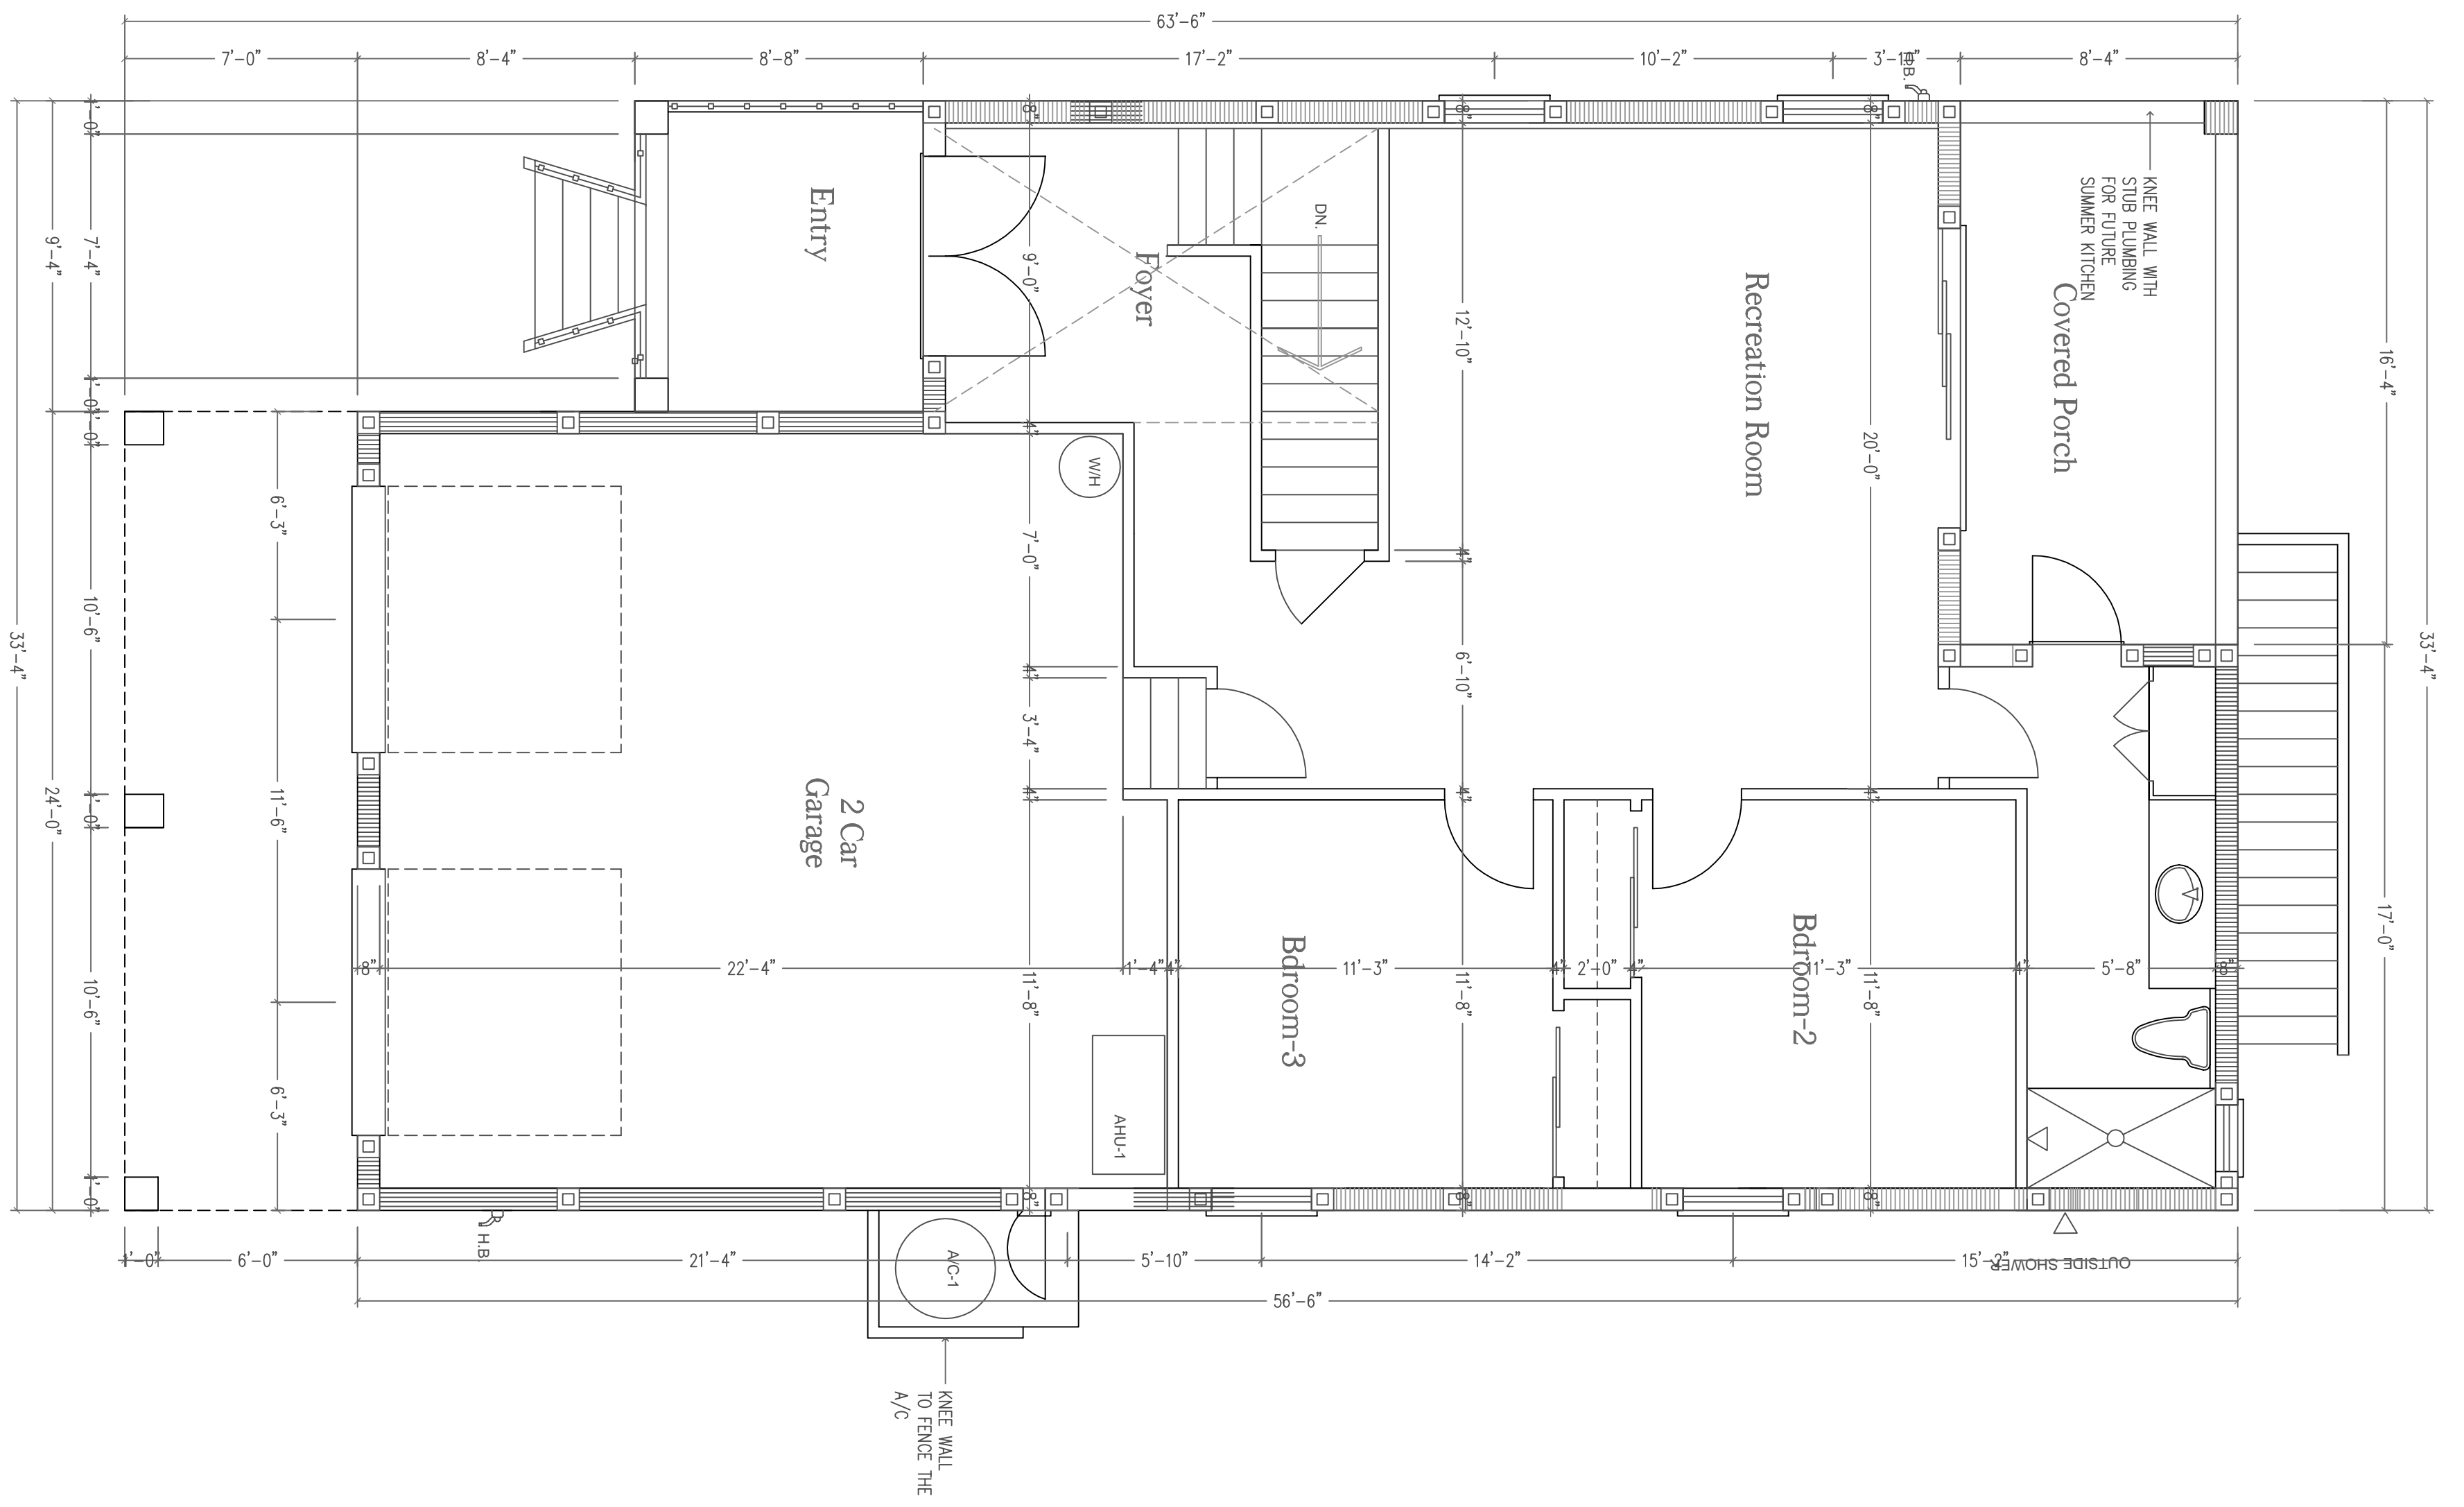

AREA CALCULATIONS:

LIVING AREA	1092 1ST + 1410 2ND	= 2502	SQ.FT.
GARAGE AREA		= 570	SQ.FT.
COVERED PORCH	136 1ST + 136 2ND	= 272	SQ.FT.
ENTRY		= 90	SQ.FT.
BALCONY		= 248	SQ.FT.

# Second Floor Plan

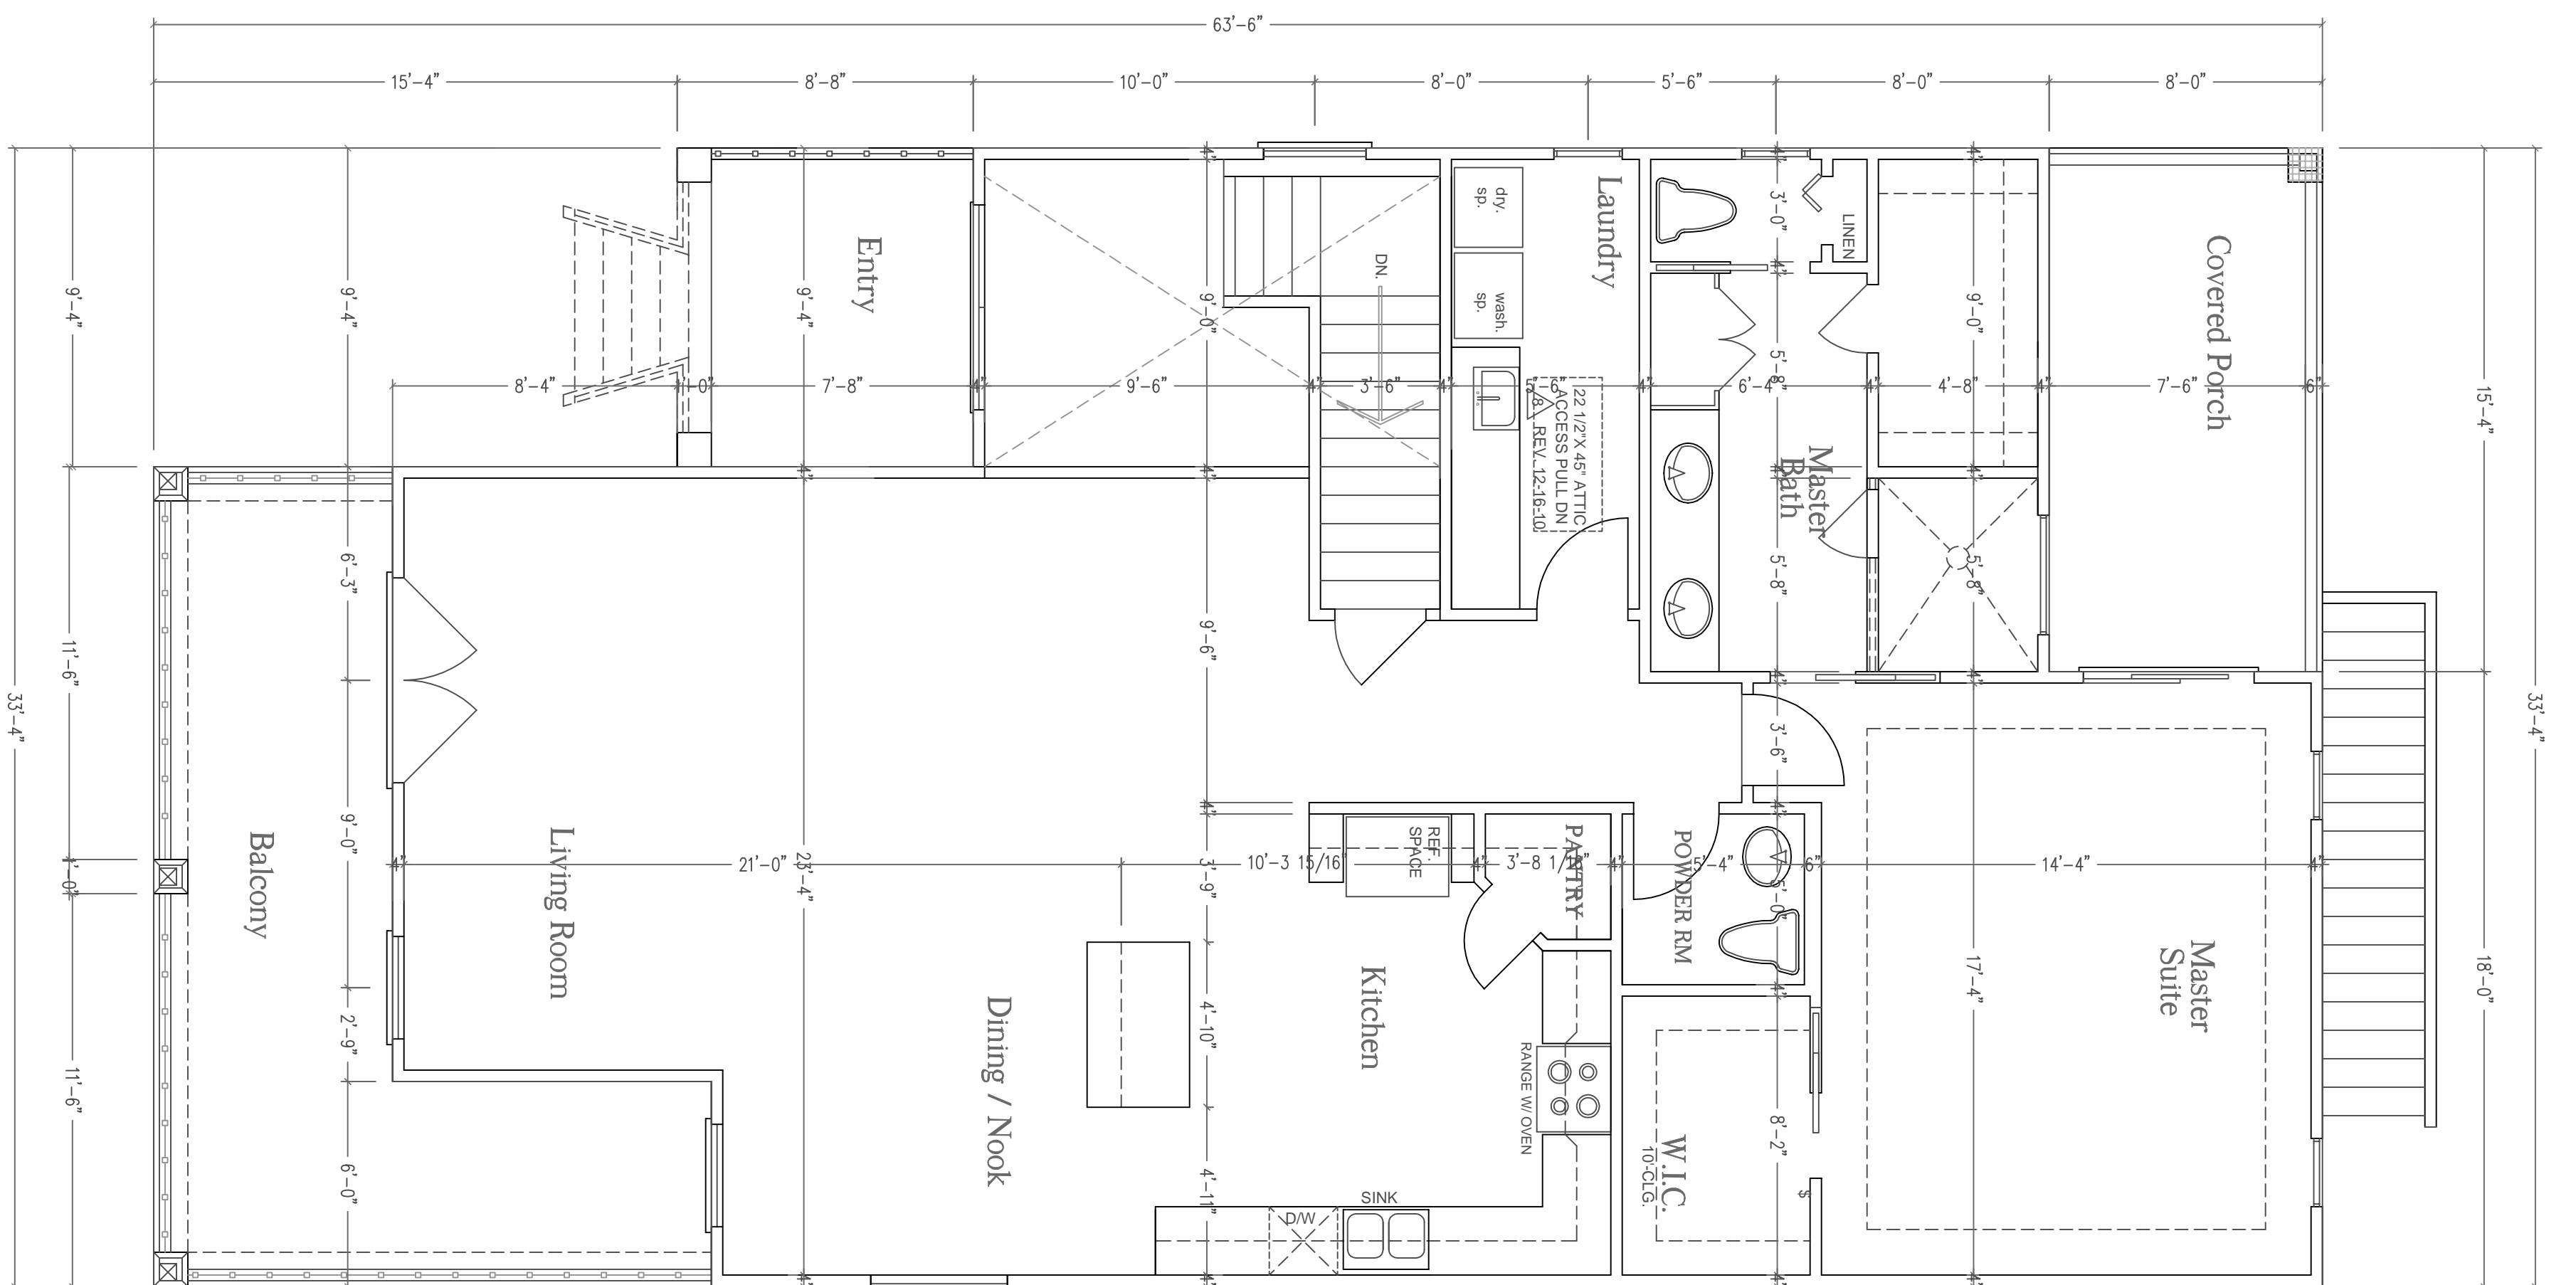

CUSTOM 2-STORY CUSTOM RESIDENCE FOR CHEBERKO

**Bruns Construction Co.**

**TAJMIR - DAVIS & ASSOCIATES ENGINEERING, INC.**

ADDRESS/JOB#:	FILENAME : BURN-CHEBERKO	SCALE: 1/4" = 1'-0"
	DATE: 04-26-16	REVISION:
		REVISION:

This structure is "ENCLOSED" accordance with ASCE 7-05 and is in copliance with 2007 Florida Building Code, and 2009 supplements and BOAF model chapter 1 of the florida building code and 2008 NEC (National Electric Code).

TEL: 386-445-9889  
 FAX: 386-446-0456  
 EMAIL: RAYTAJ@AOL.COM

SIGN & SEAL:

ROBERT A. MOORHOUSE, P.E.  
 FL LIC. NO. 23286  
 P.O. BOX 2703, NSB, FL 32170

**EXPOSURE C. WIND IMPORTANCE FACTOR IS 1.0**

IT IS THE RESPONSIBILITY OF THE OWNER/CONTRACTOR TO CHECK THE PLANS FOR ANY ERRORS OR OMISSIONS PRIOR TO START OF CONSTRUCTION. ANY CHANGES MADE IN FIELD WITHOUT PREVIOUS CONSENT OF THE DESIGNER EXEMPTS THE DESIGNER & ASSOCIATES FROM ANY LEGAL AND/OR FINANCIAL RESPONSIBILITY FOR THE PROJECT.