



FIRST FLOOR PLAN  
SCALE: 1/4" = 1'-0"

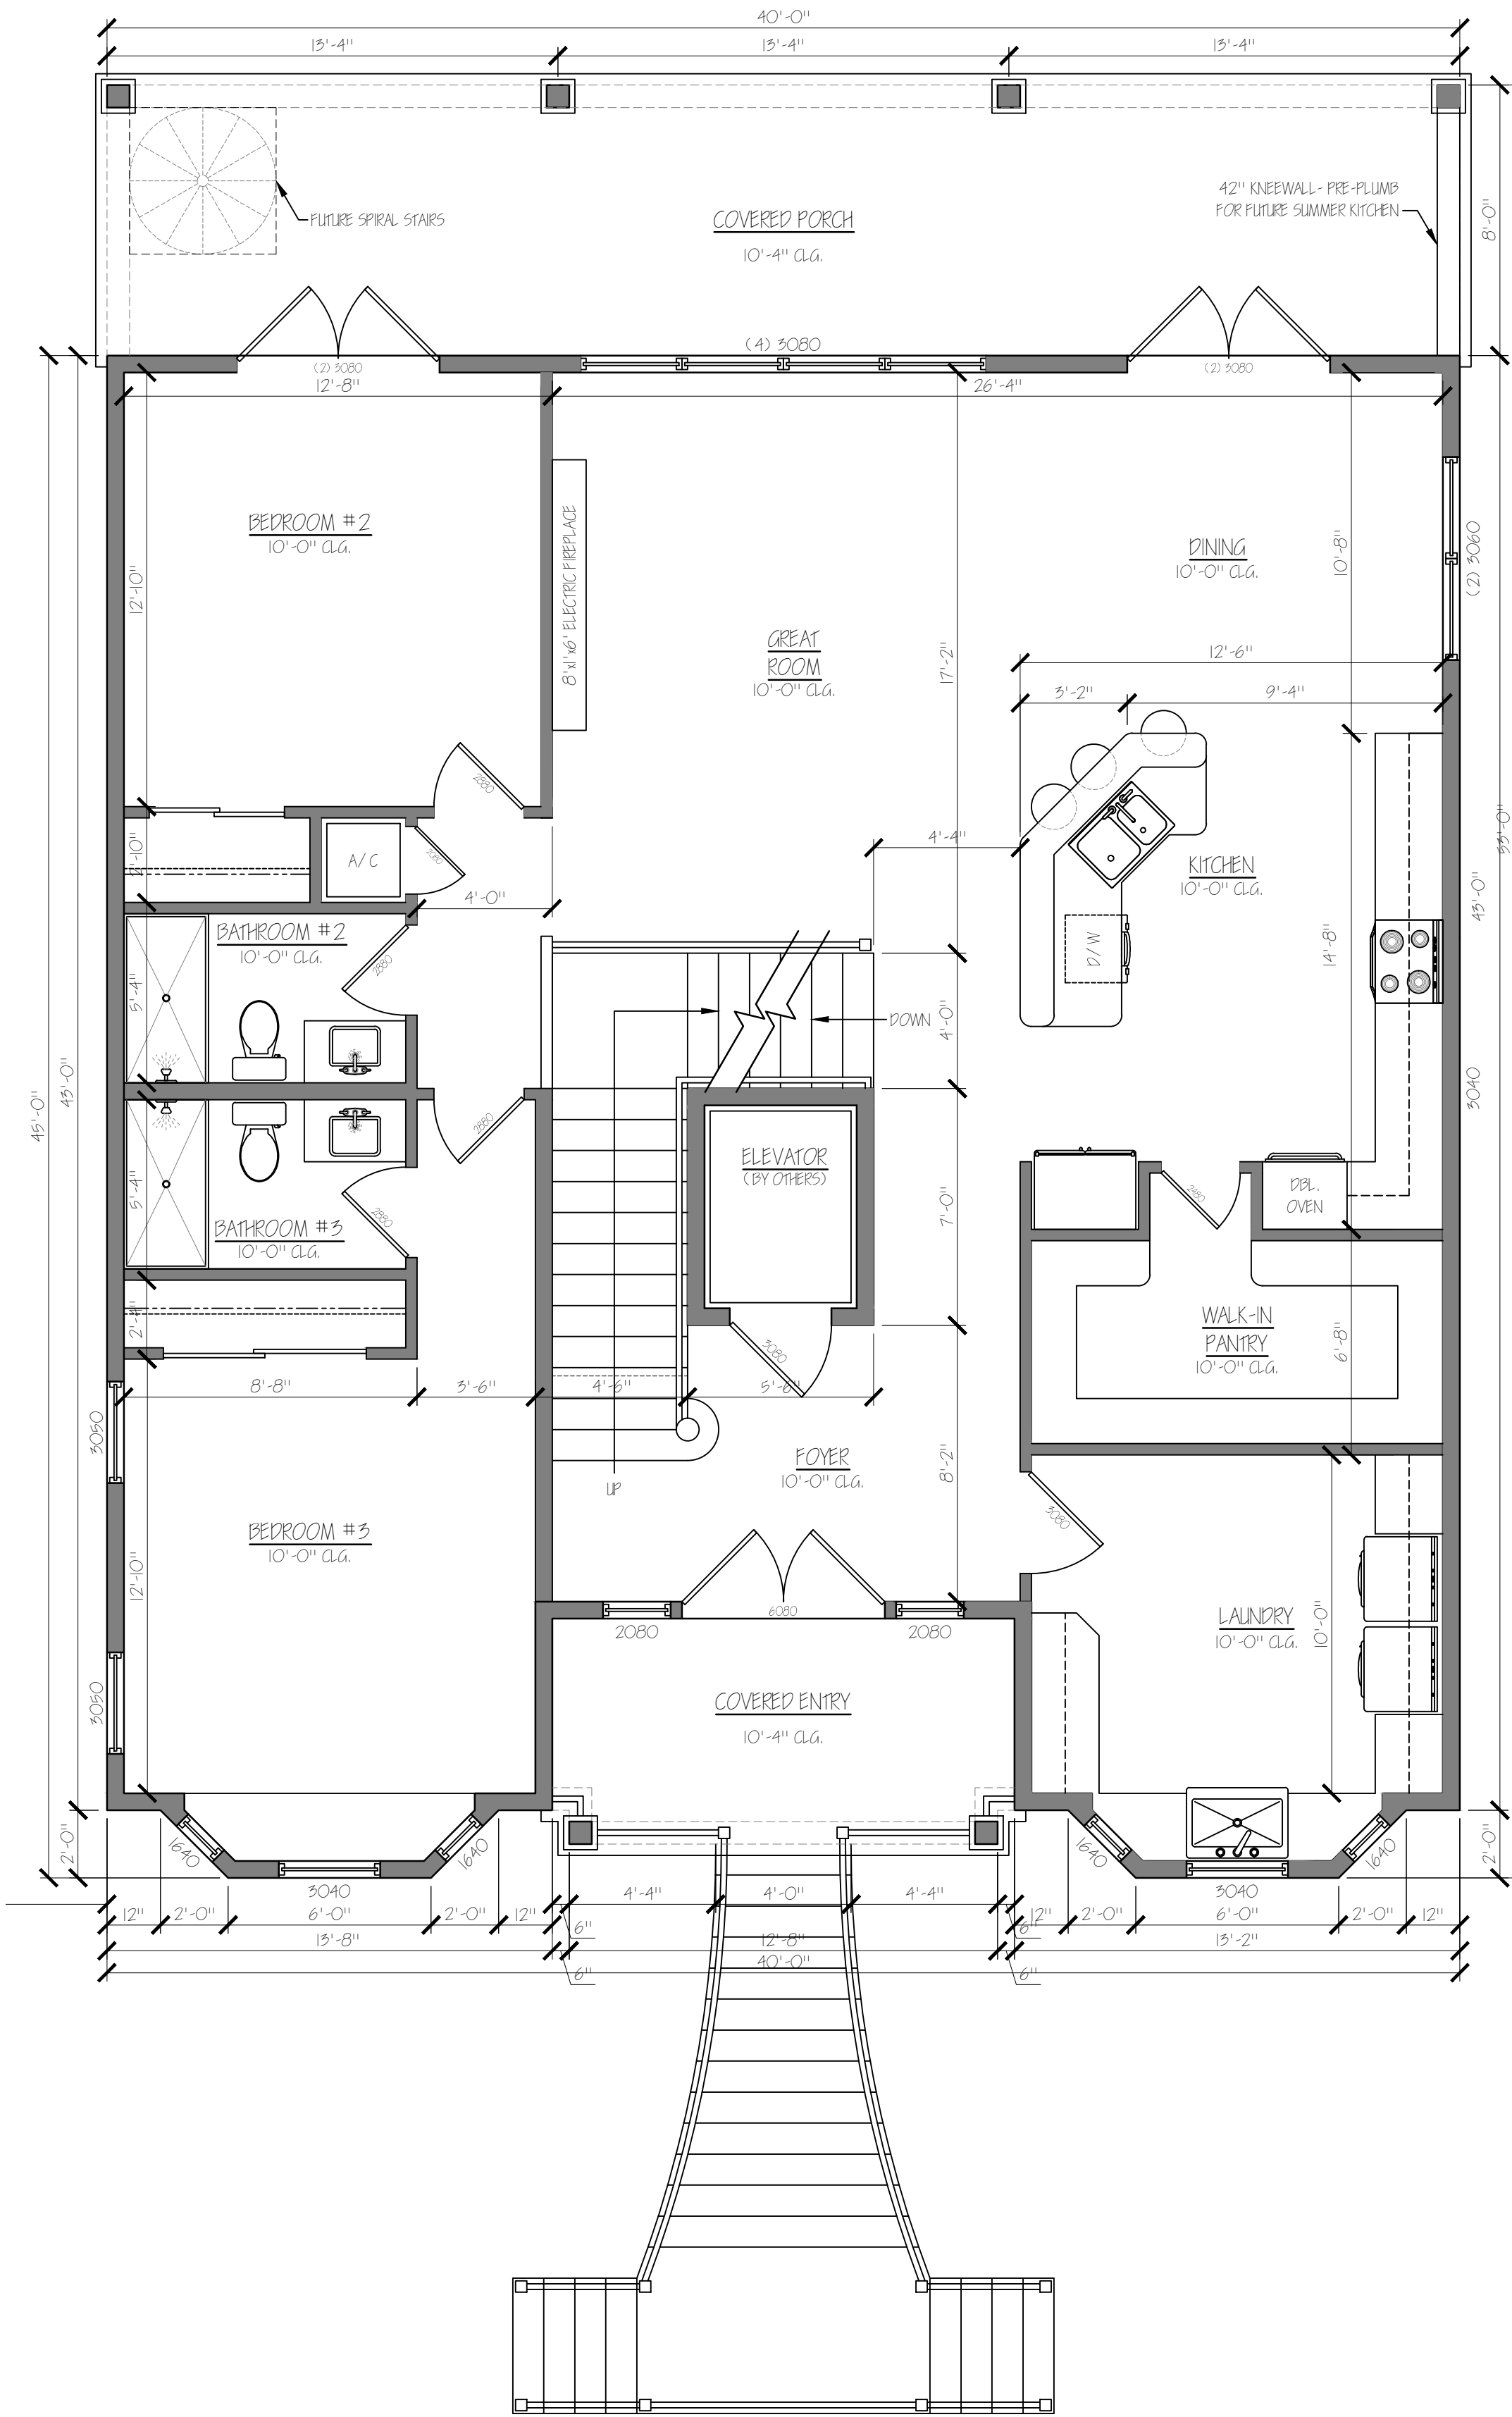

SECOND FLOOR PLAN  
SCALE: 1/4" = 1'-0"

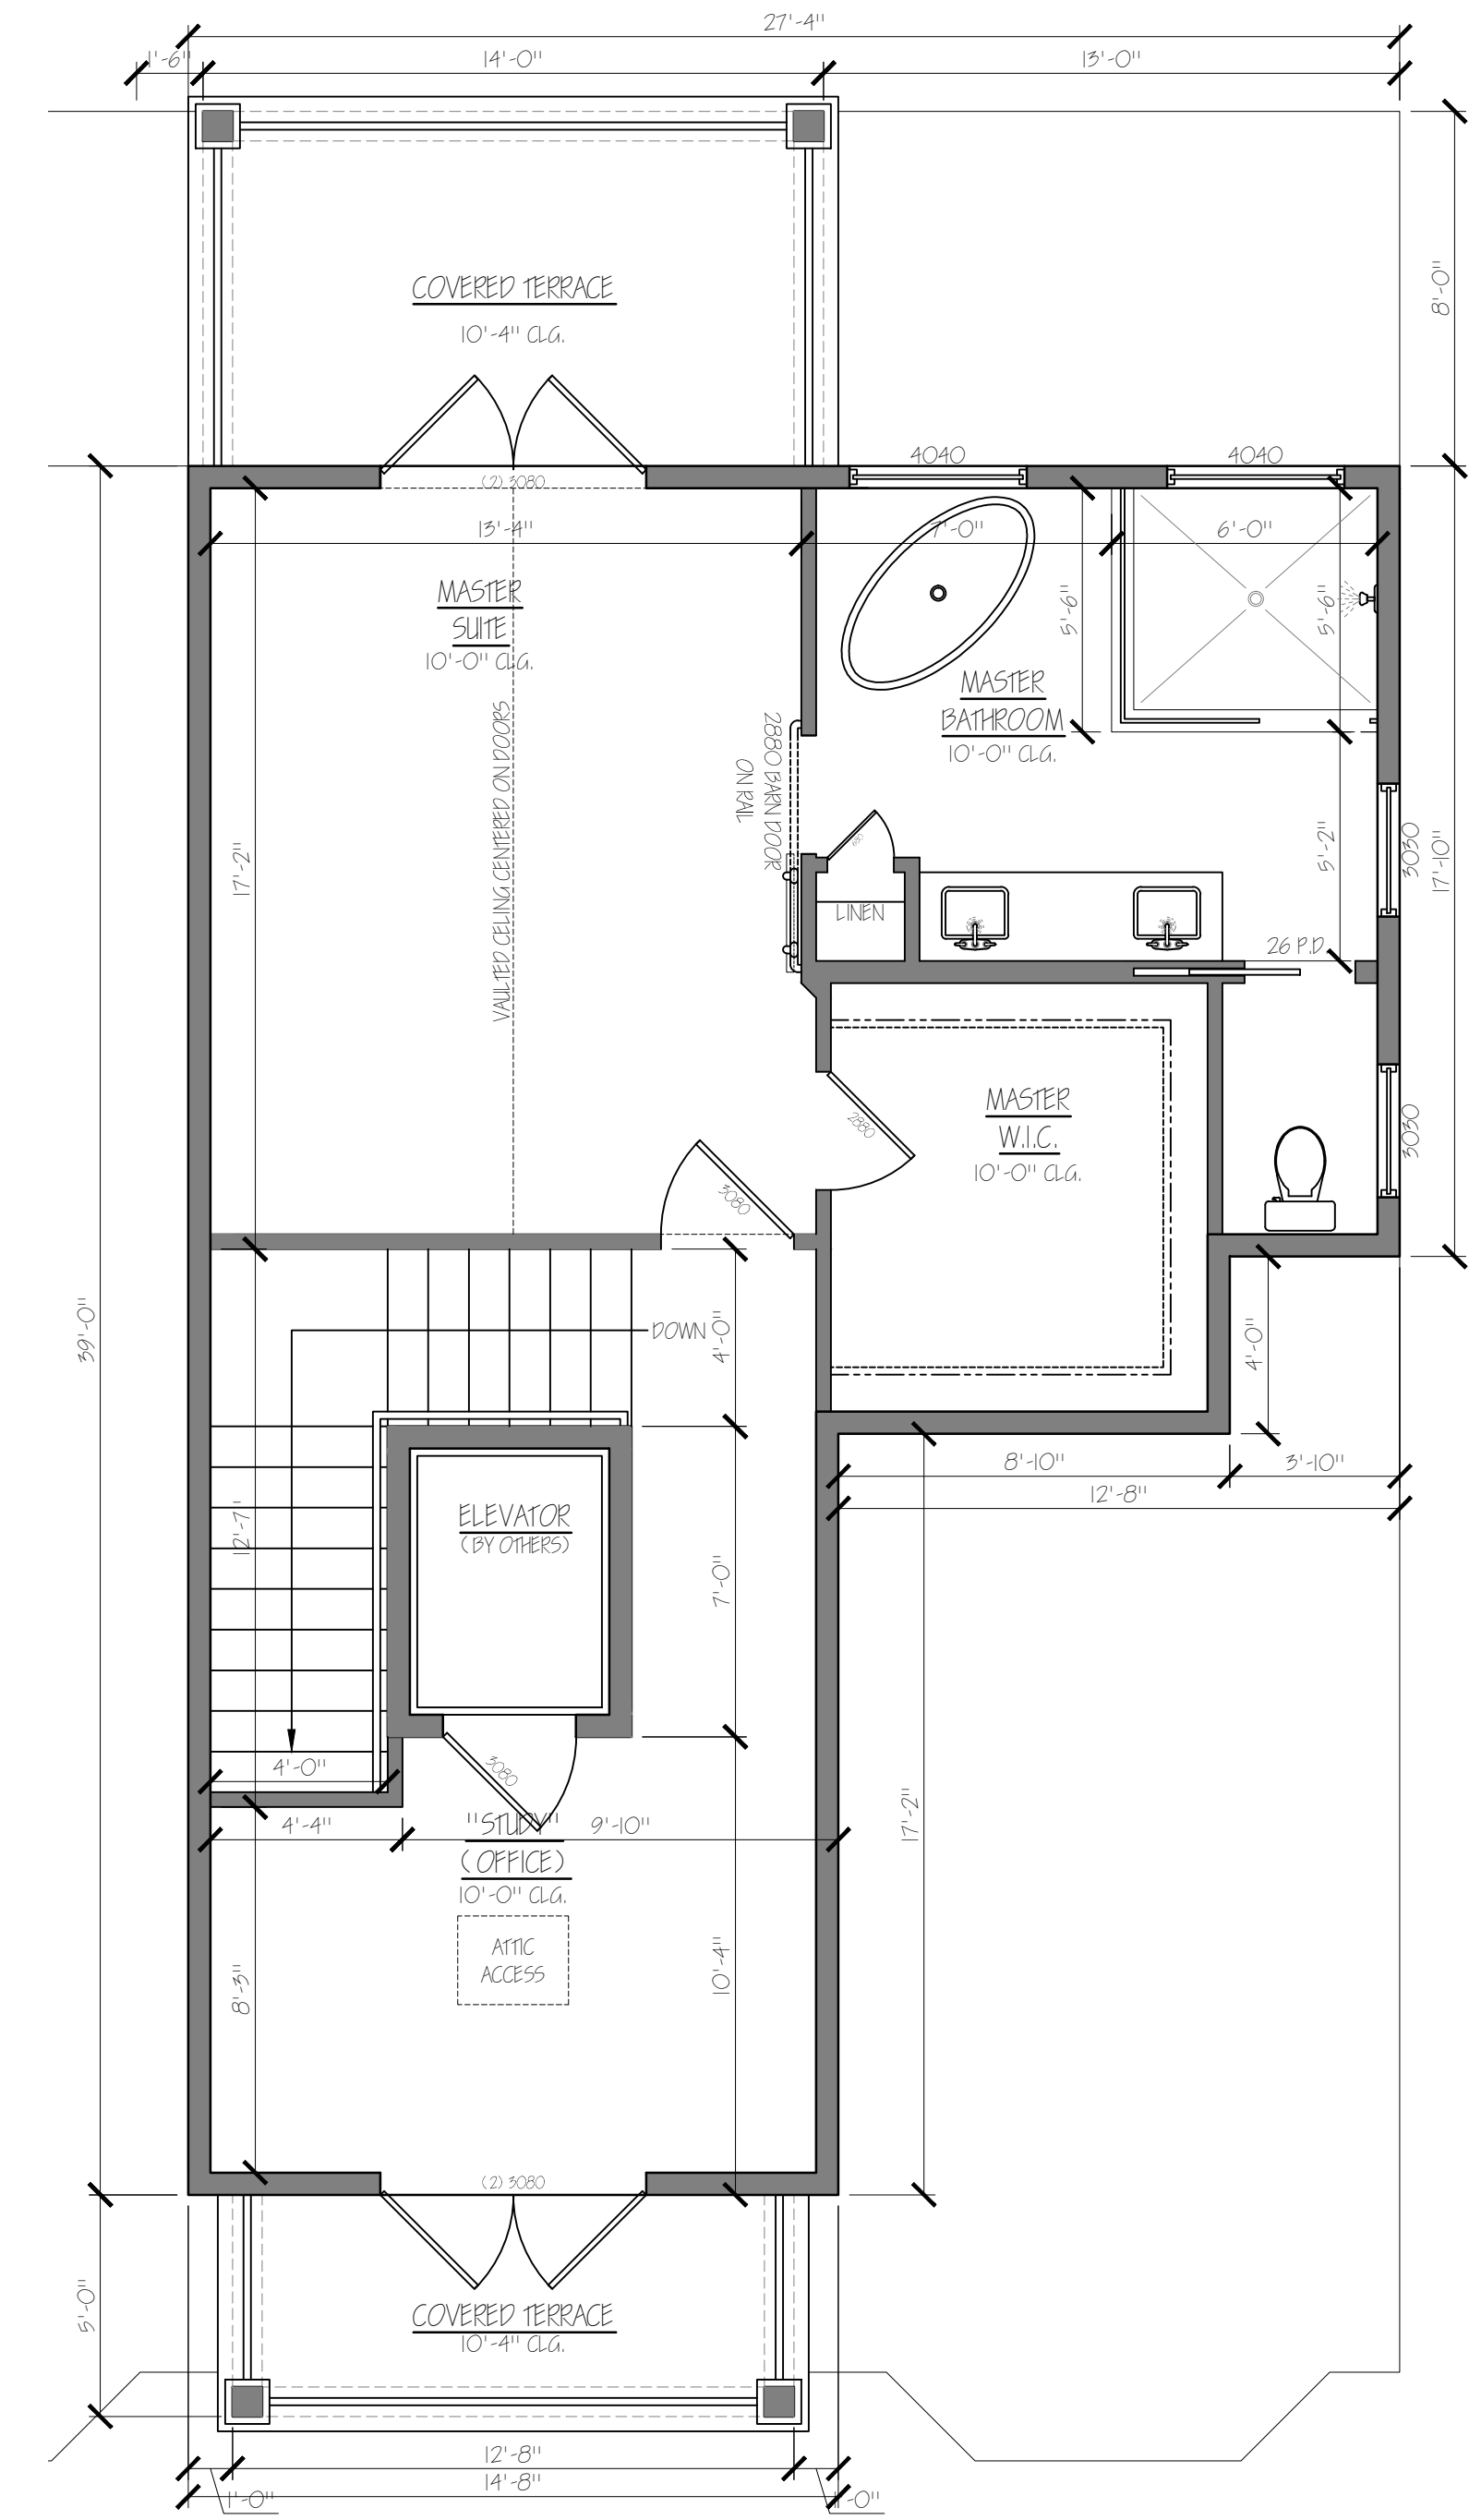

THIRD FLOOR PLAN  
SCALE: 1/4" = 1'-0"

SQUARE FOOTAGE INFORMATION

1ST FLOOR LIVING:	1,095 SF.
1ST FLOOR PORCHES:	320 SF.
GARAGES:	560 SF.
2ND FLOOR LIVING:	1,595 SF.
2ND FLOOR PORCHES:	416 SF.
3RD FLOOR LIVING:	715 SF.
3RD FLOOR PORCHES:	175 SF.
STAIRS & ELEVATOR:	120 SF.
TOTAL LIVING:	5,521 SF.
TOTAL PORCHES AND GARAGE:	1,471 SF.
TOTAL UNDER ROOF:	4,792 SF.

REVISIONS BY

**Bruns Builders Services**  
Your home, your way, your builder.

**JOHN REEP**  
ARCHITECT

FLORIDA ARCHITECT NO. 0014860  
THREE DECADES OF SERVICE  
5703 LAKE LUCINA DR. N., JACKSONVILLE, FLA. 32211  
(904) 704-9154  
ARCHITECTJAX@GMAIL.COM

**HUNT DRAFTING SOLUTIONS**  
RESIDENTIAL - COMMERCIAL  
(904) 885-5903  
HUNTDRAFTING@aol.com

NEW DREAM HOME FOR:  
**SCOTT & MOLLY JONES**  
"KEEPING UP WITH THE JONES"  
555 CINNAMON BEACH LANE  
PALM COAST, FLORIDA 32137

DATE: 08/12/2020  
SCALE: AS SHOWN  
DRAWN: BQH  
SHEET

**A-3**  
OF 3 SHEETS

NOTE: ALL DIMENSIONS SHOWN ARE APPROXIMATE. THE CONTRACTOR SHALL VERIFY ALL DETAILS AND DIMENSIONS AND BE RESPONSIBLE FOR THE SAME FOR ALL GOVERNING CODES AND BUILDING PRACTICES. THESE DRAWINGS SHALL BE USED FOR PERMITS ONLY. THE CONTRACTOR SHALL VERIFY ALL APPLICABLE STATE AND LOCAL CODES. DO NOT EXCEED APPLICABLE REQUIREMENTS. CONTRACTOR SHALL VERIFY FLOOR AND DOOR BEARING LOCATIONS. CONTRACTOR SHALL VERIFY ALL BEAM / TRUSS SIZES FOR CODE COMPLIANCE.